


SARAH P. HAWES, TRUSTEE
of the
SARAH P. HAWES LIVING TRU

DEED REFERENCE : D.B. 293 PG. 283 - 285
PLAT REFERENCE : P.F. 11 SLIDE 244
TOWNSHIP : EASTATOE
TRANSYLVANIA COUNTY
NORTH CAROLINA
SURVEY DATE : JUNE 2005
SCALE : 1" = 300 FEET
TAX PIN : 8571 - 01 - 8368

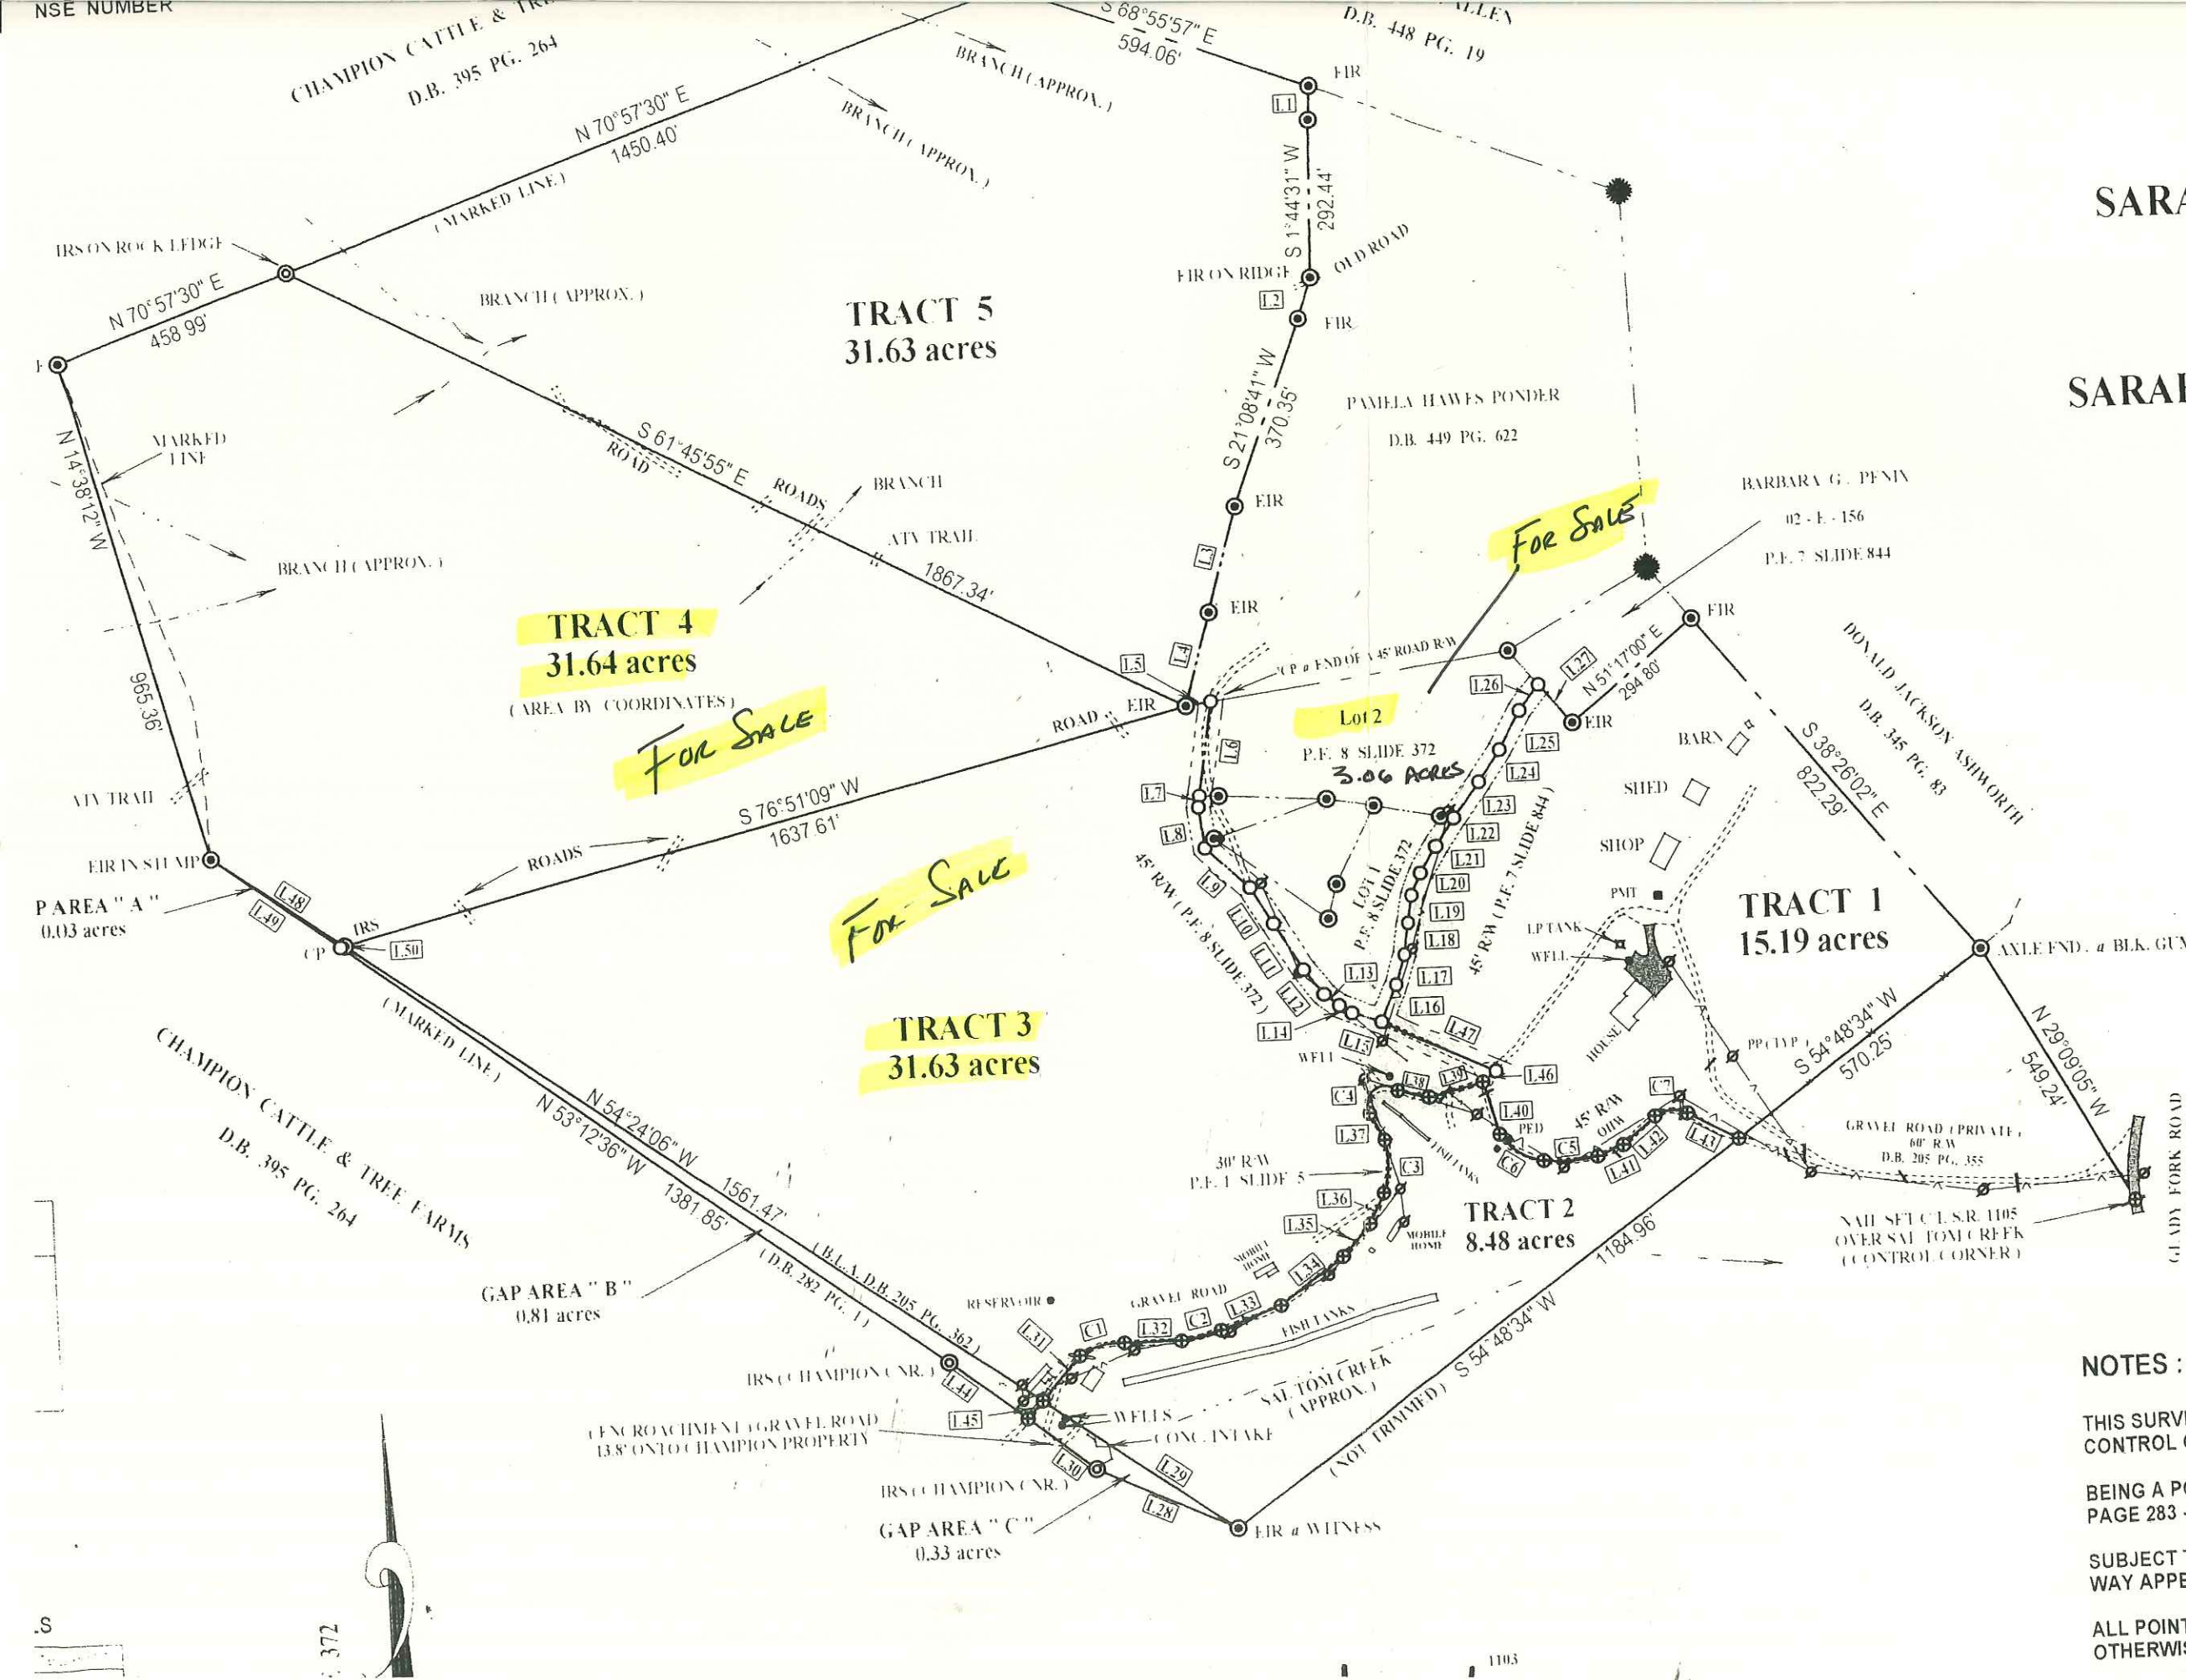

1105
1105
1105

NOTES :
THIS SURVEY IS AN EXCEPTION TO THE TRANSYLVANIA COUNTY CONTROL ORDINANCE UNDER SECTION 1.6 .
BEING A PORTION OF THE PROPERTY DESCRIBED IN DOCUMENT PAGE 283 - 285 OF THE TRANSYLVANIA COUNTY REGISTRY .
SUBJECT TO ALL RESTRICTIONS AND EASEMENTS FOR UTILITIES WAY APPEARING ON THE PROPERTY OR OF RECORD .
ALL POINTS IN THE CENTER OF ANY ROAD ARE COMPUTED POINTS UNLESS OTHERWISE NOTED .

CENTRAL CONTROL MONUMENT

